




ADDITION METAL BUILDING
1303 RAVEN LN, RICHMOND, TX, USA

VACINITY MAP:

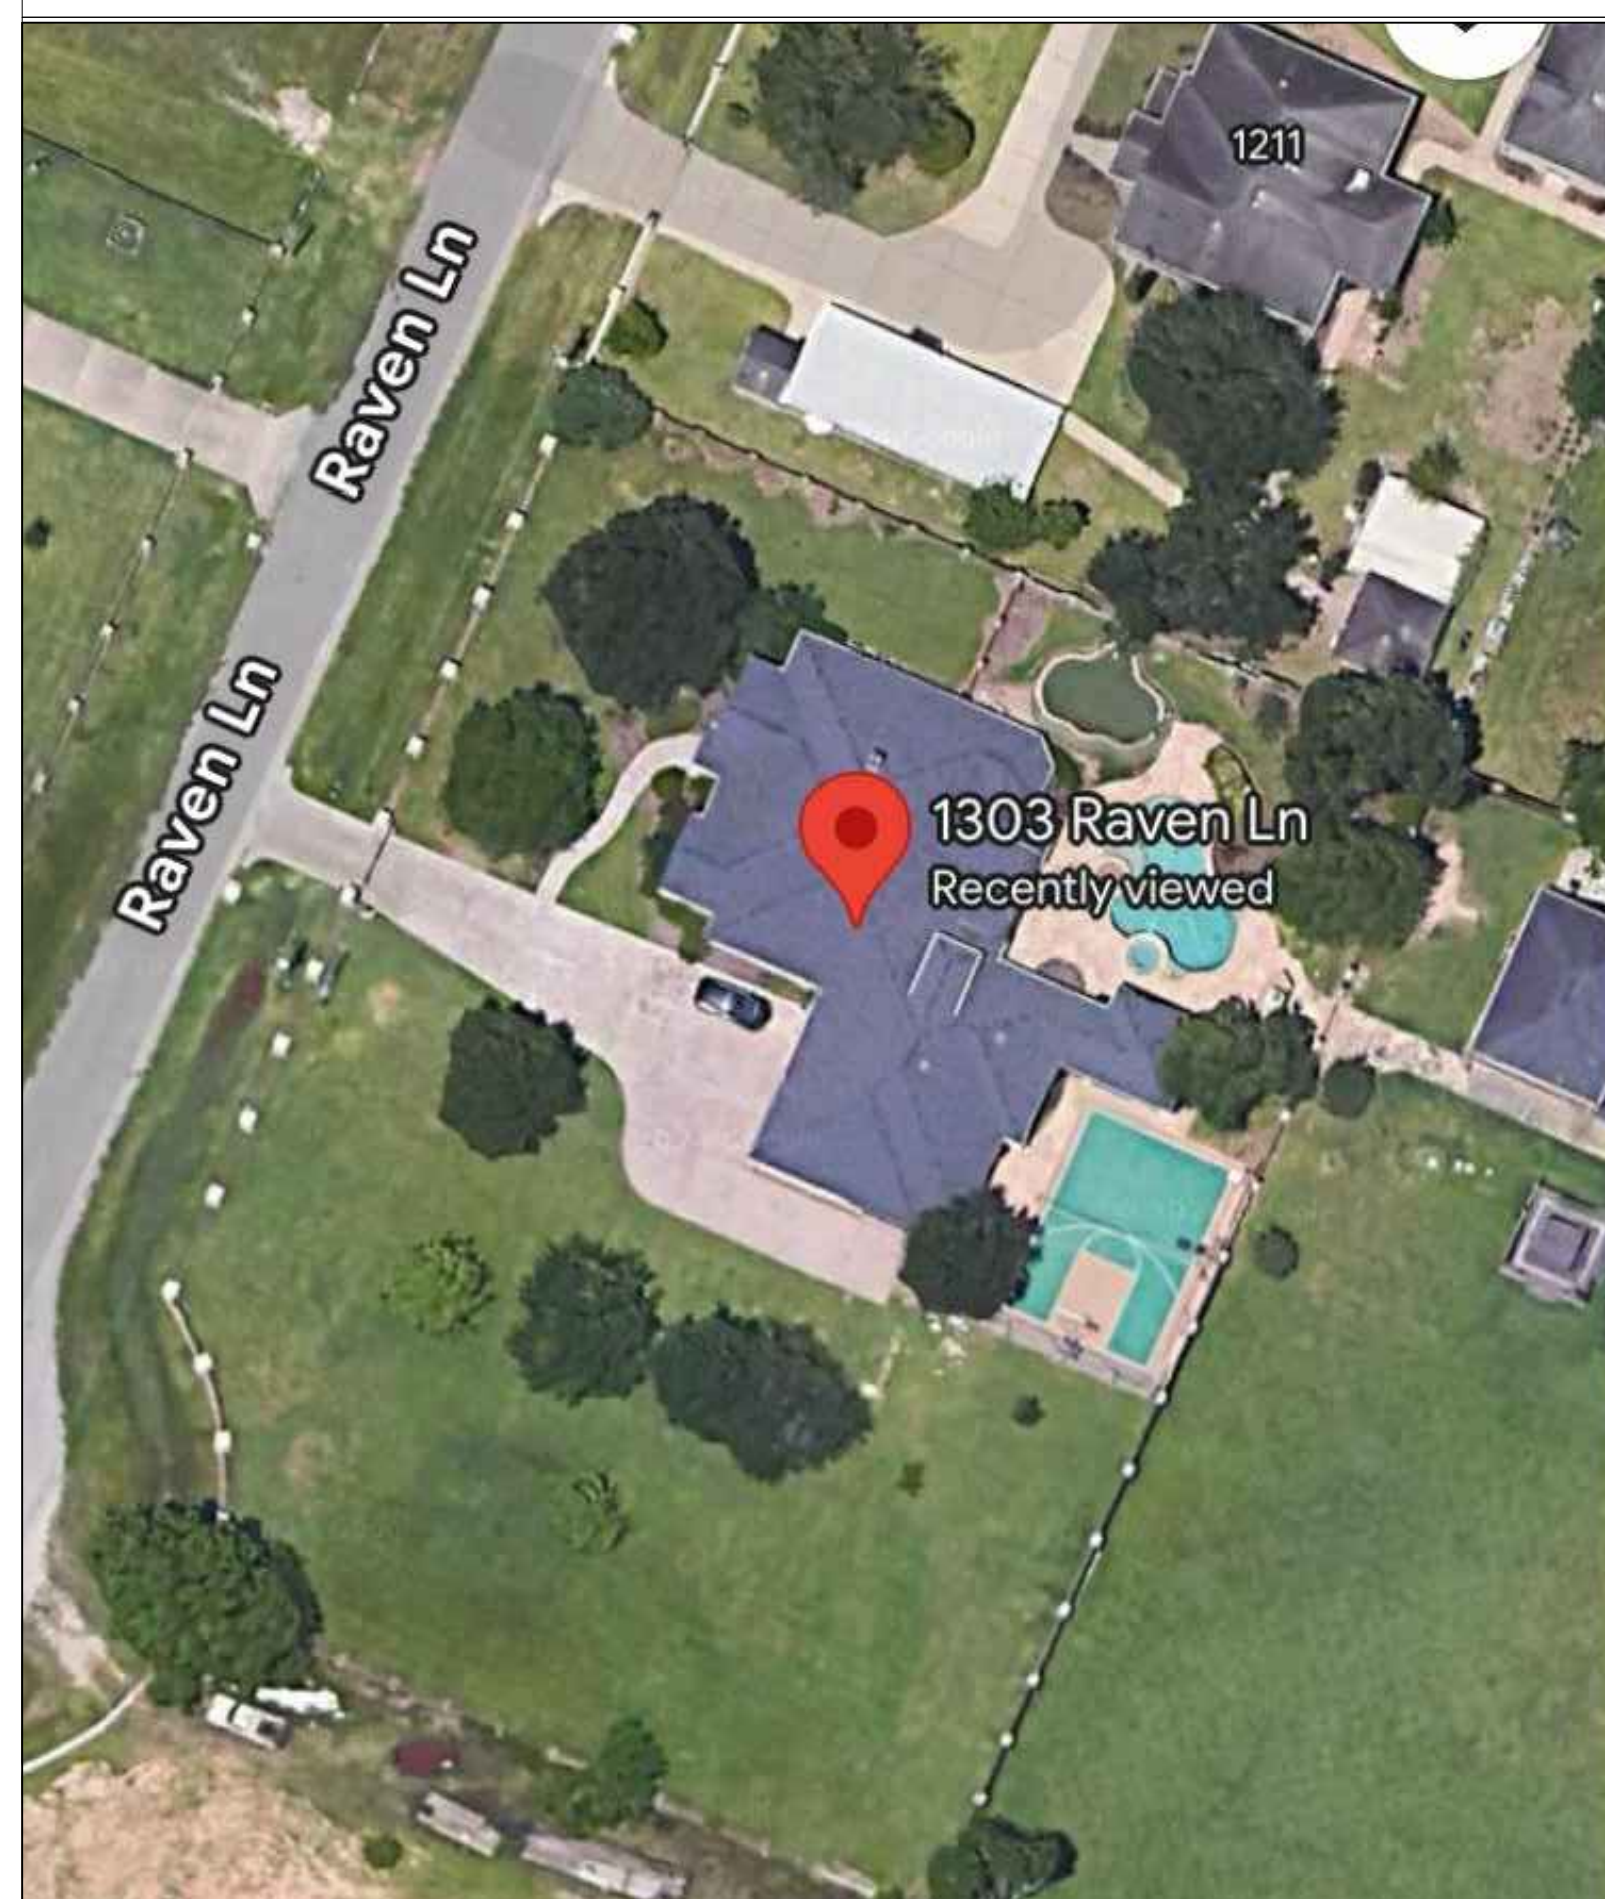

CODE DATA:

APPLICABLE CODES:

I.B.C.:	2021
I.F.C.:	2021
I.M.C.:	2021
N.E.C.:	2020
I.P.C.:	2021
I.E.C.C.:	2021

DRAWING INDEX

SHEET : NO	SHEET : NAME
A0	COVER SHEET
A-101	DEMO PLAN
A-201	SITE PLAN
A-301	FLOOR PLAN DETAILS
A-401	ROOF PLAN
A-501	ELEVATIONS
A-601	ELEVATIONS

1303 RAVEN LN,
RICHMOND, TX, USA

[illegible]

COVER SHEET

Project number	
Date	11/25/2024
Drawn by	
Checked by	
A-0	
Scale	




1303 RAVEN LN,
RICHMOND, TX, USA

[illegible]

ROOF PLAN

Project number	
Date	11/25/2024
Drawn by	
Checked by	
A-401	
Scale	1/4" = 1'-0"

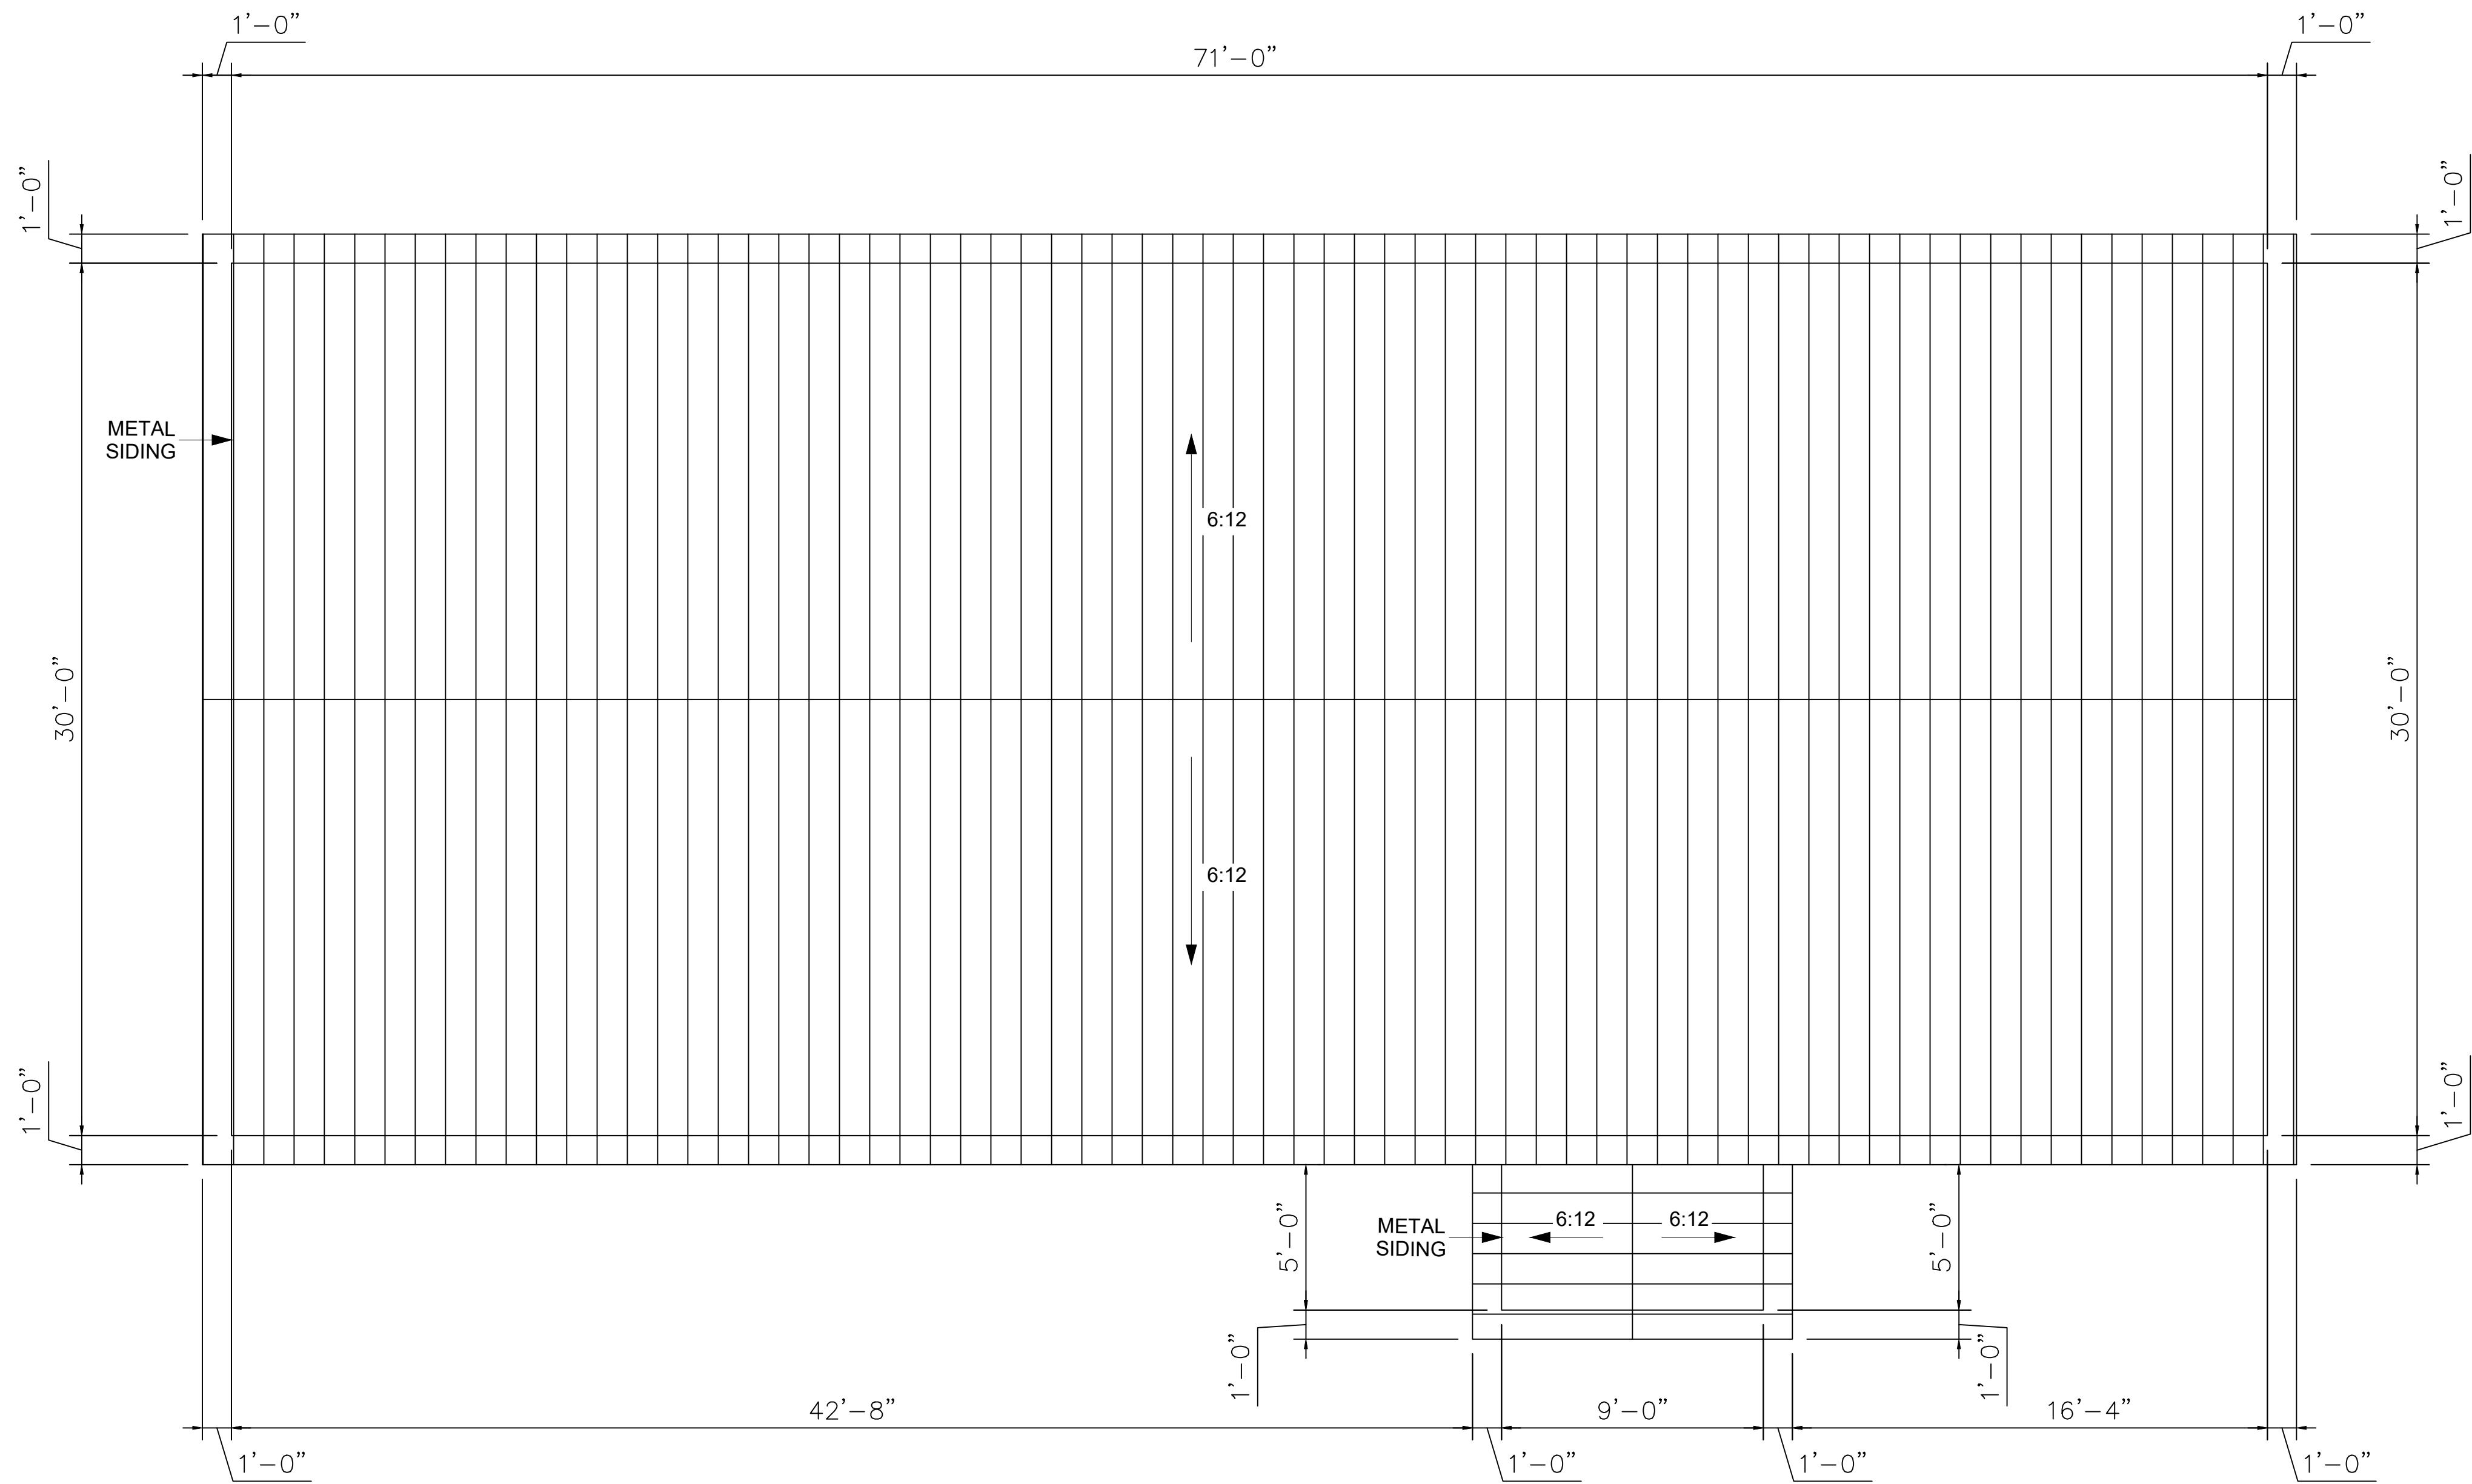

① ROOF PLAN




1303 RAVEN LN,
RICHMOND, TX, USA


[illegible]

EXTERIOR
ELEVATION

Project number	
Date	11/25/2020
Drawn by	
Checked by	
A-501	
Scale	1/4" = 1'-0"

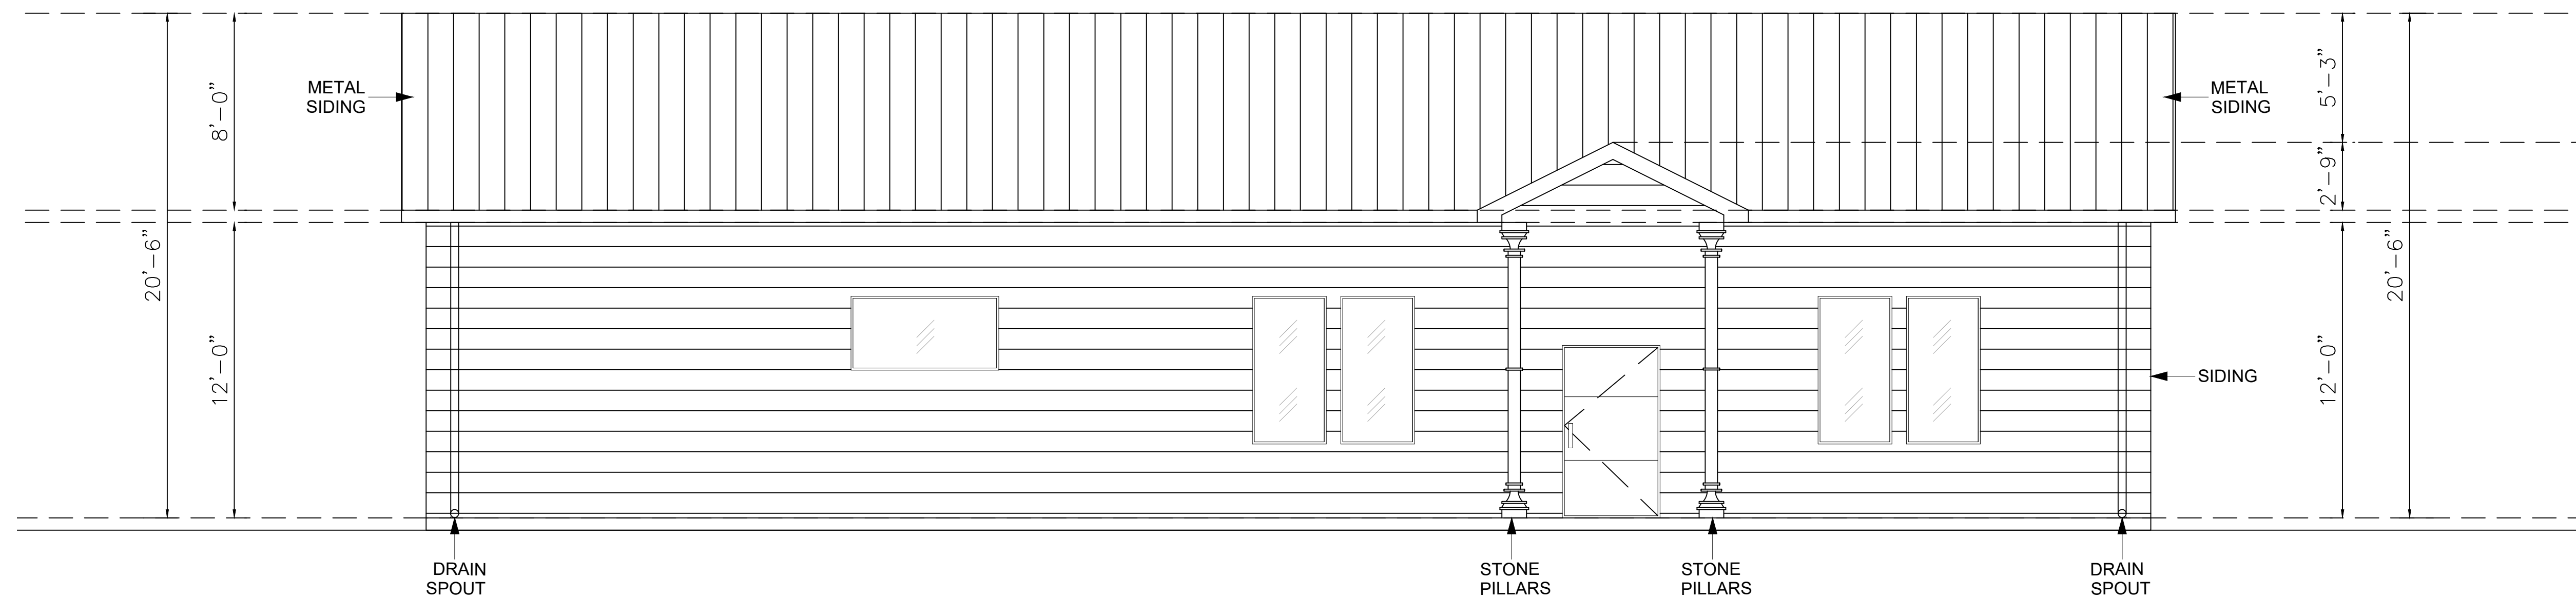

① EXTERIOR ELEVATION : FRONT

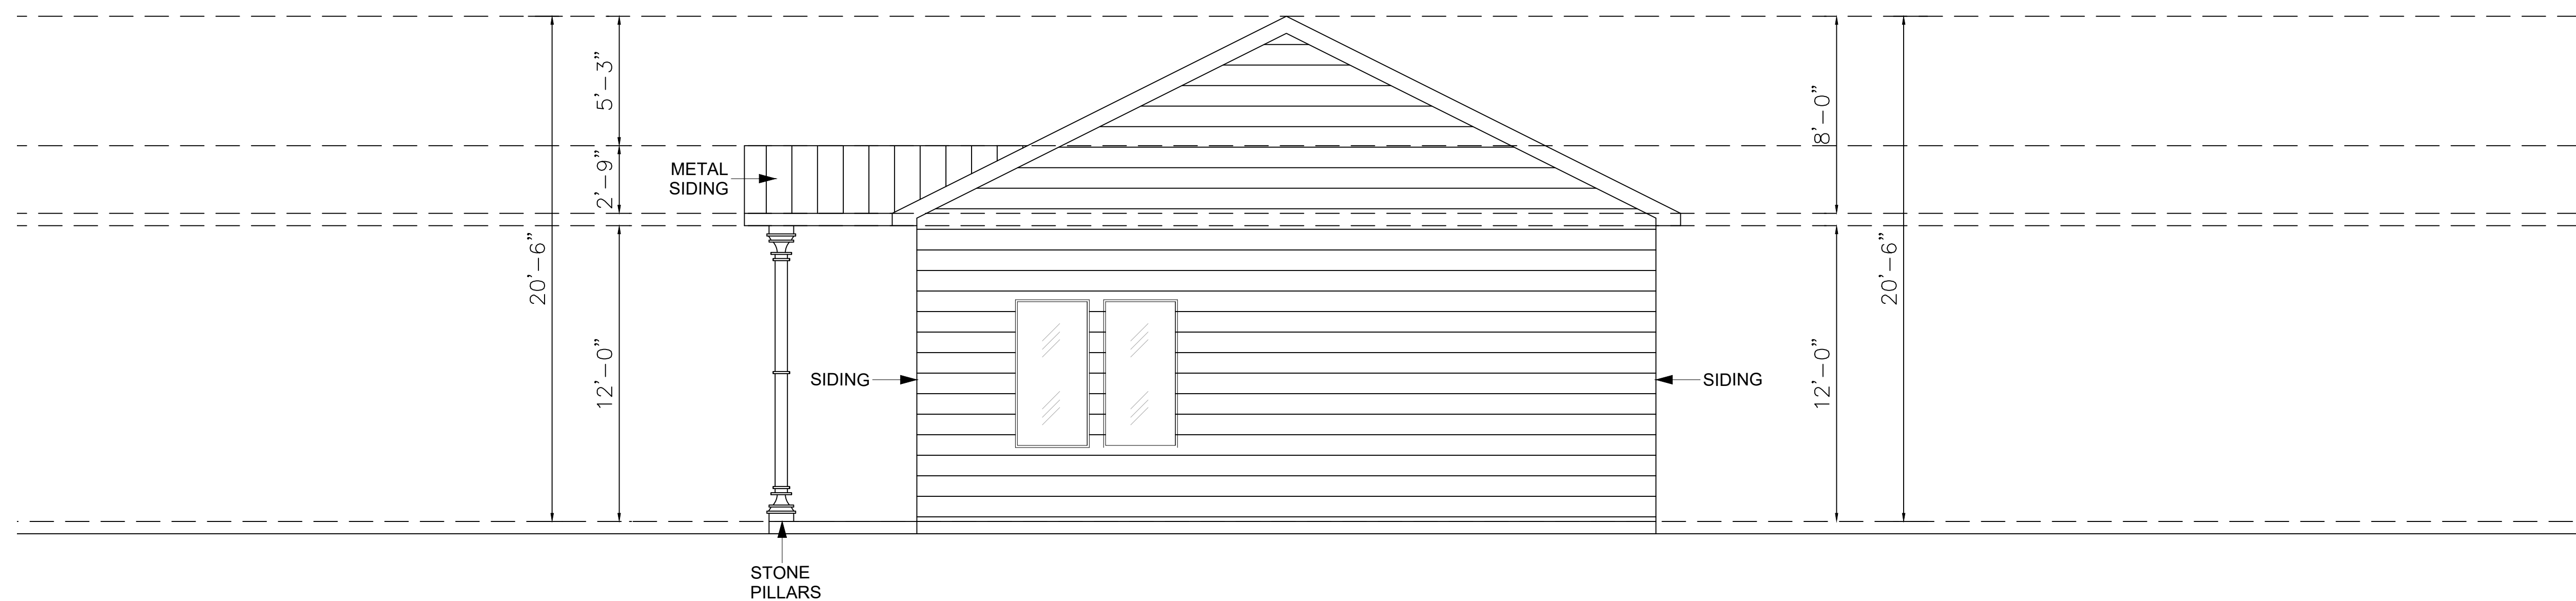

② EXTERIOR ELEVATION : LEFT



1303 RAVEN LN,
RICHMOND, TX, USA

[illegible]

EXTERIOR
ELEVATION

Project number	
Date	11/25/2024
Drawn by	
Checked by	
A-601	
Scale	1/4" = 1'-0"